


REVISIONS	BY
SEPT. 18 '99	CR
OCT. 7 '99	CR

© COPYRIGHT
THIS DRAWING IS THE
EXCLUSIVE PROPERTY OF
ROBINSON DESIGN INC.
AND MAY NOT BE
REPRODUCED OR USED
IN ANY FORM WITHOUT
PERMISSION FROM SAME.





CUSTOM HOME DESIGN
FOR
THE CHEROT FAMILY
RENOVATA B.C.

ROBINSON
DESIGN INC.
241 - 505 SPRINGDALE BLVD. N. VANCOUVER, B.C. V7M 3A5 • B10002





DRAWN	CHRIS
CHECKED	JEP
DATE	AUG. 1999
SCALE	1/4" = 1'-0"
JOB NO.	1000
SHEET	1

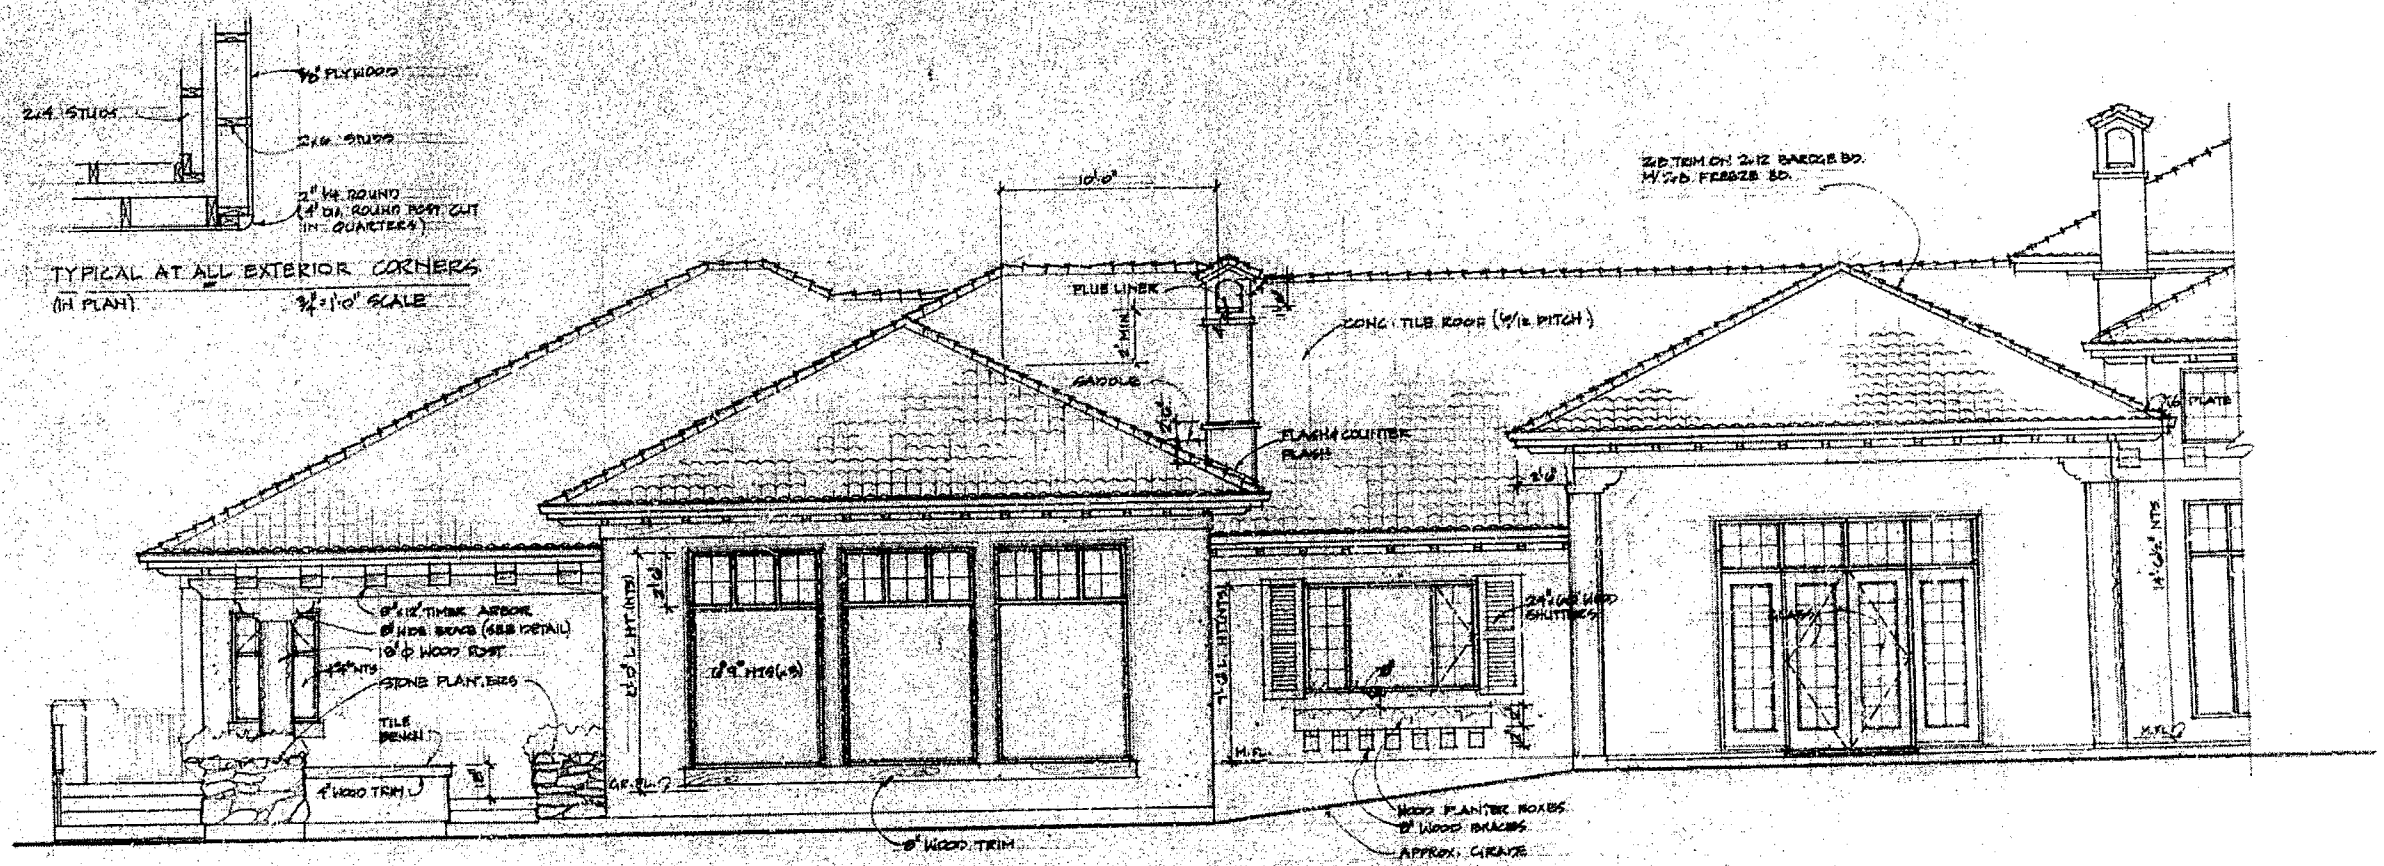

SOUTH ELEVATION (WEST END)

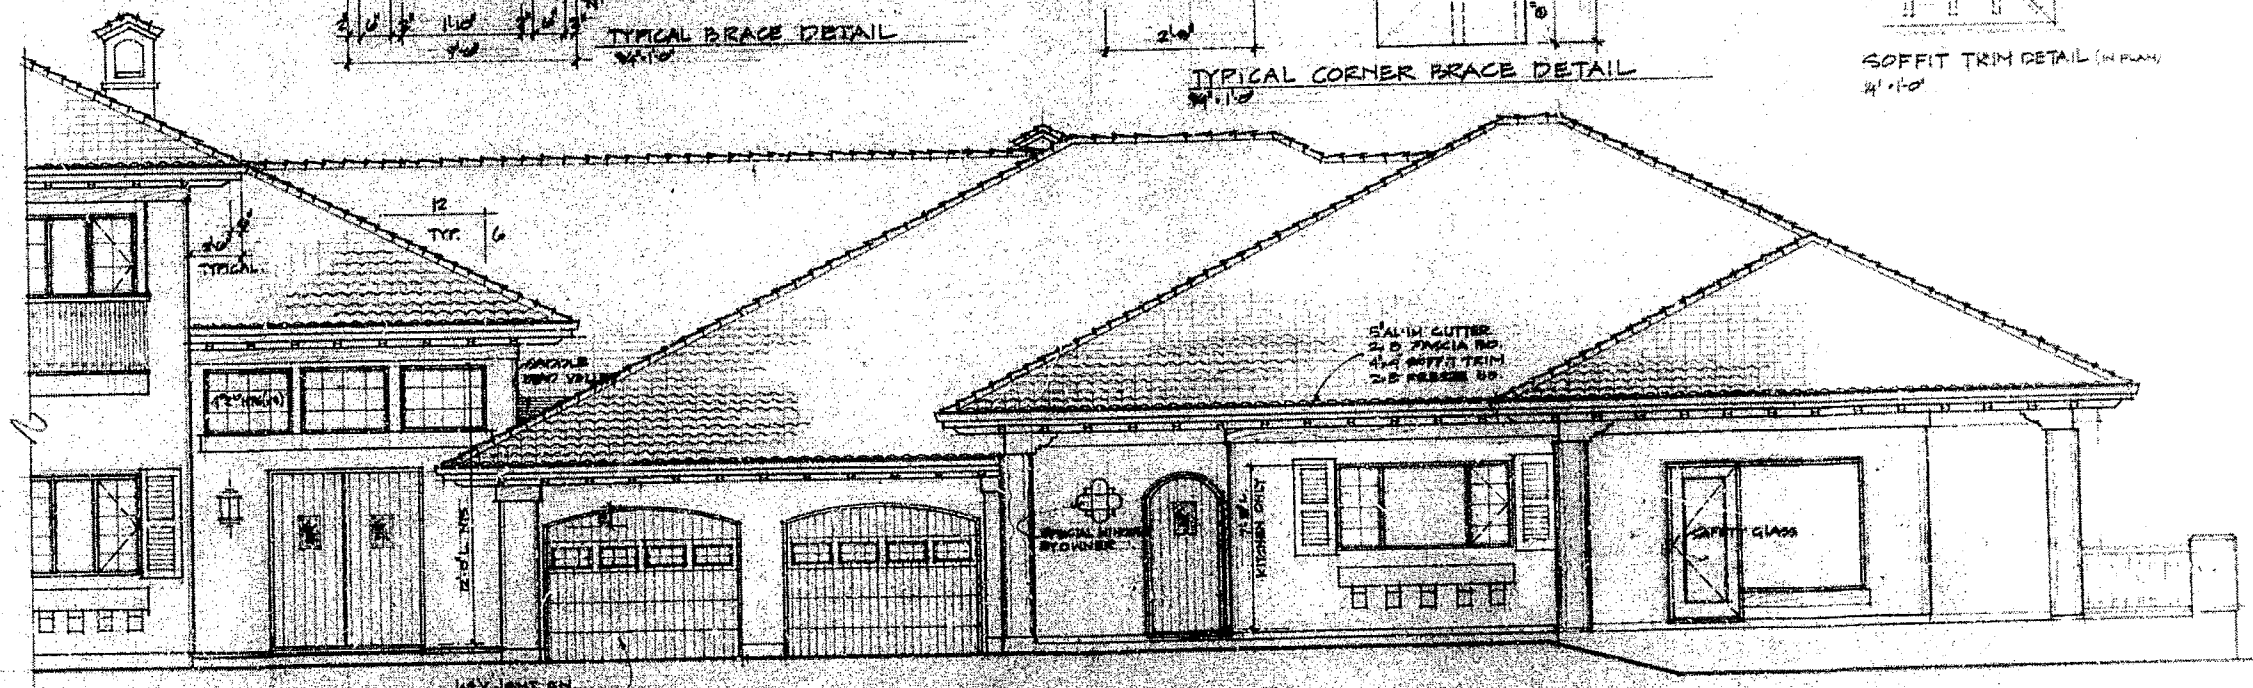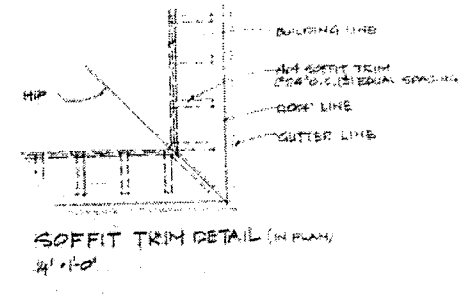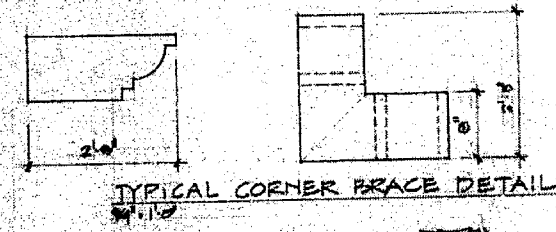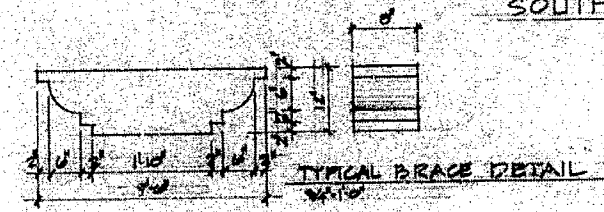

NORTH ELEVATION (WEST END)

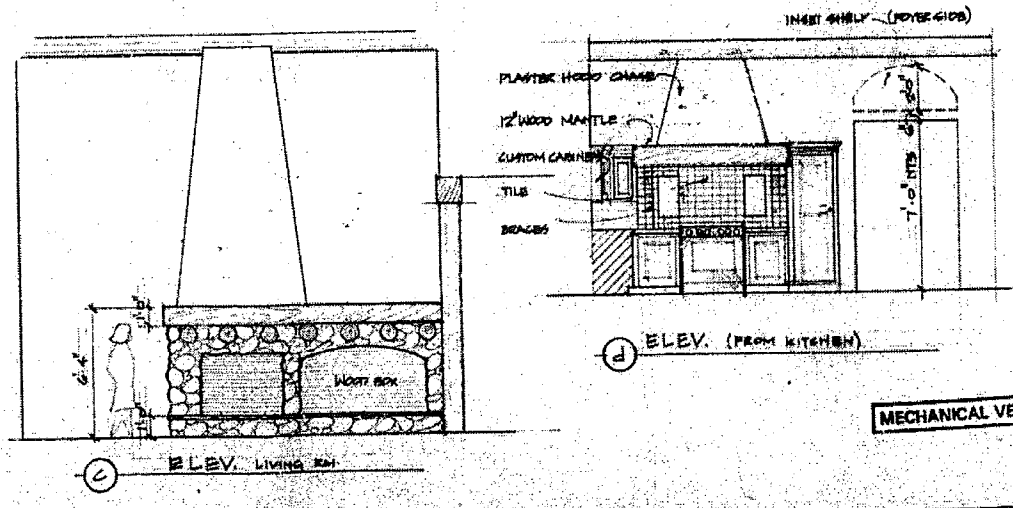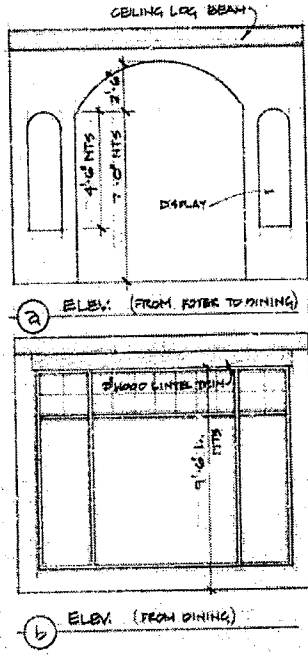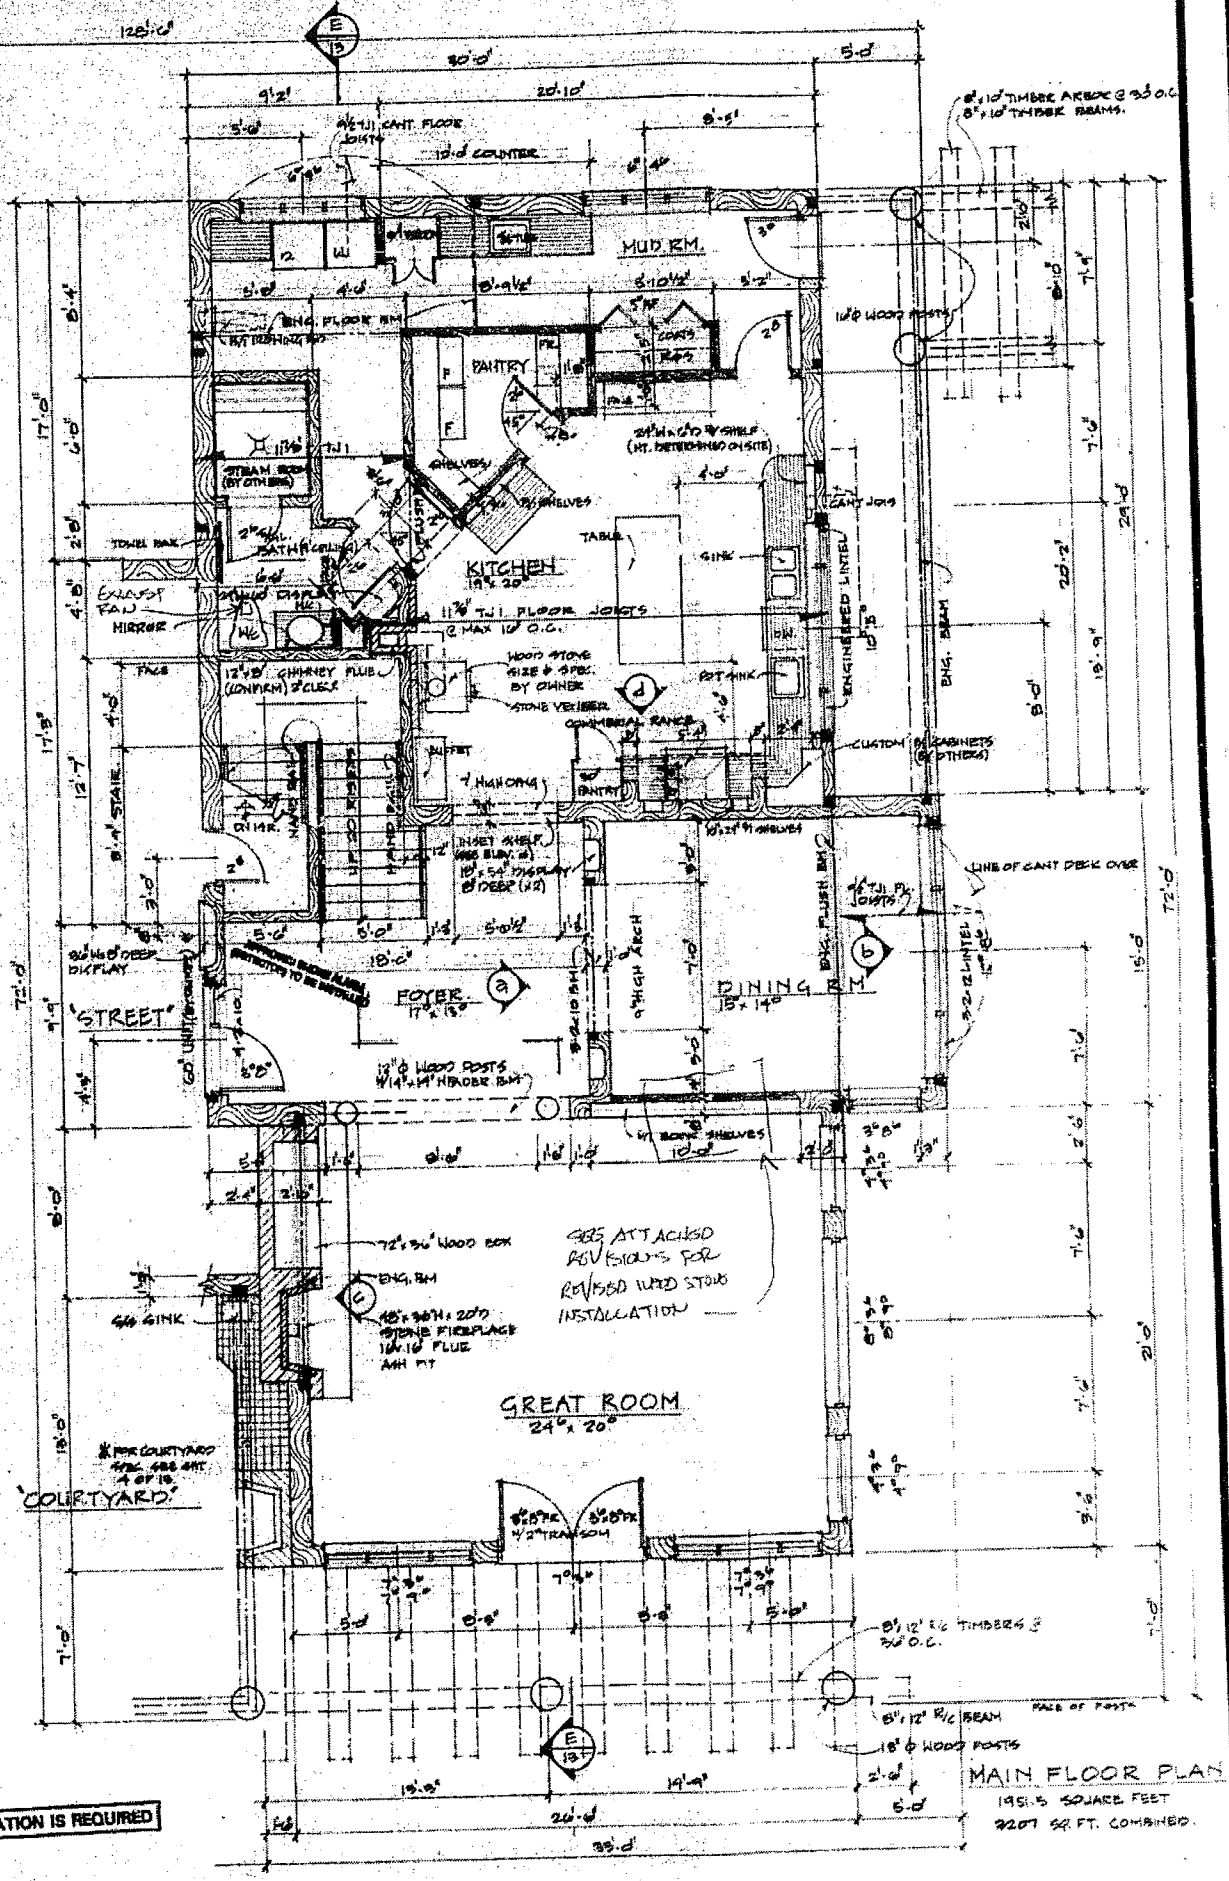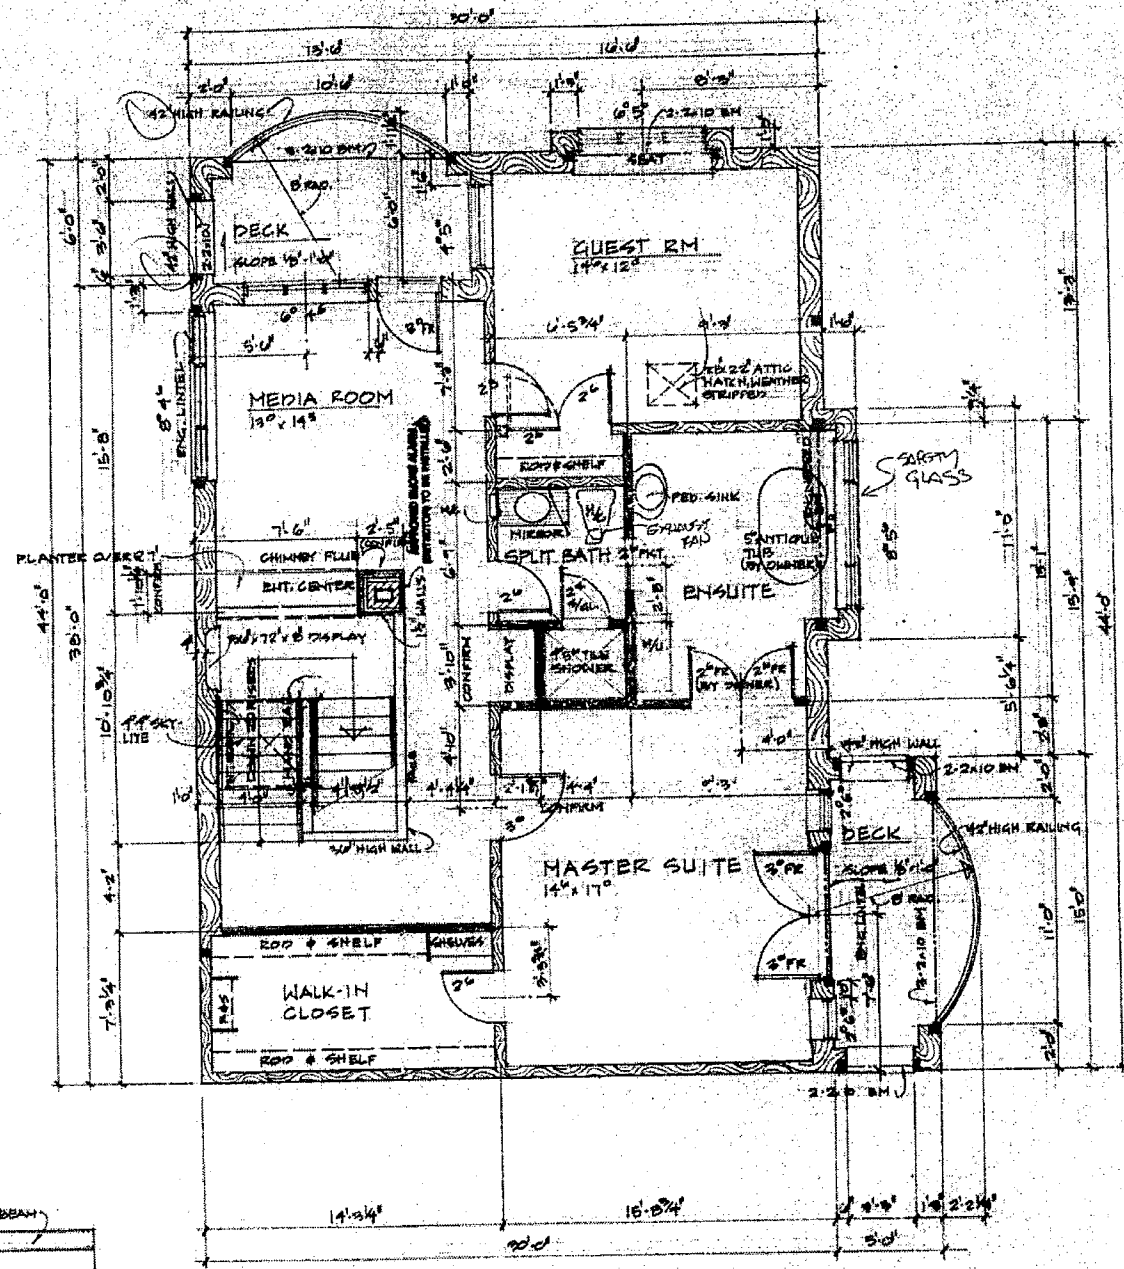

REVISIONS	BY
SEPT. 27 '93	CR.
OCT. 7 '93	CR.


© COPYRIGHT
THIS DRAWING IS THE
EXCLUSIVE PROPERTY OF
ROBINSON DESIGN INC.
AND MAY NOT BE
REPRODUCED OR USED
IN ANY FORM WITHOUT
PERMISSION FROM RDI.

CUSTOM HOME DESIGN
FOR:
THE CHEROT FAMILY
KANSAS, MO.

ROBINSON
DESIGN INC.
2411 108TH STREET, BEECHER, MO. 64605 • 503-505

DRAWN	CHECKED	DATE	SCALE	JOB NO.	SHEET
CHRIS	JEP	AUG 1993	1/4" = 1'-0"	9302	5

OR 15 SHEET

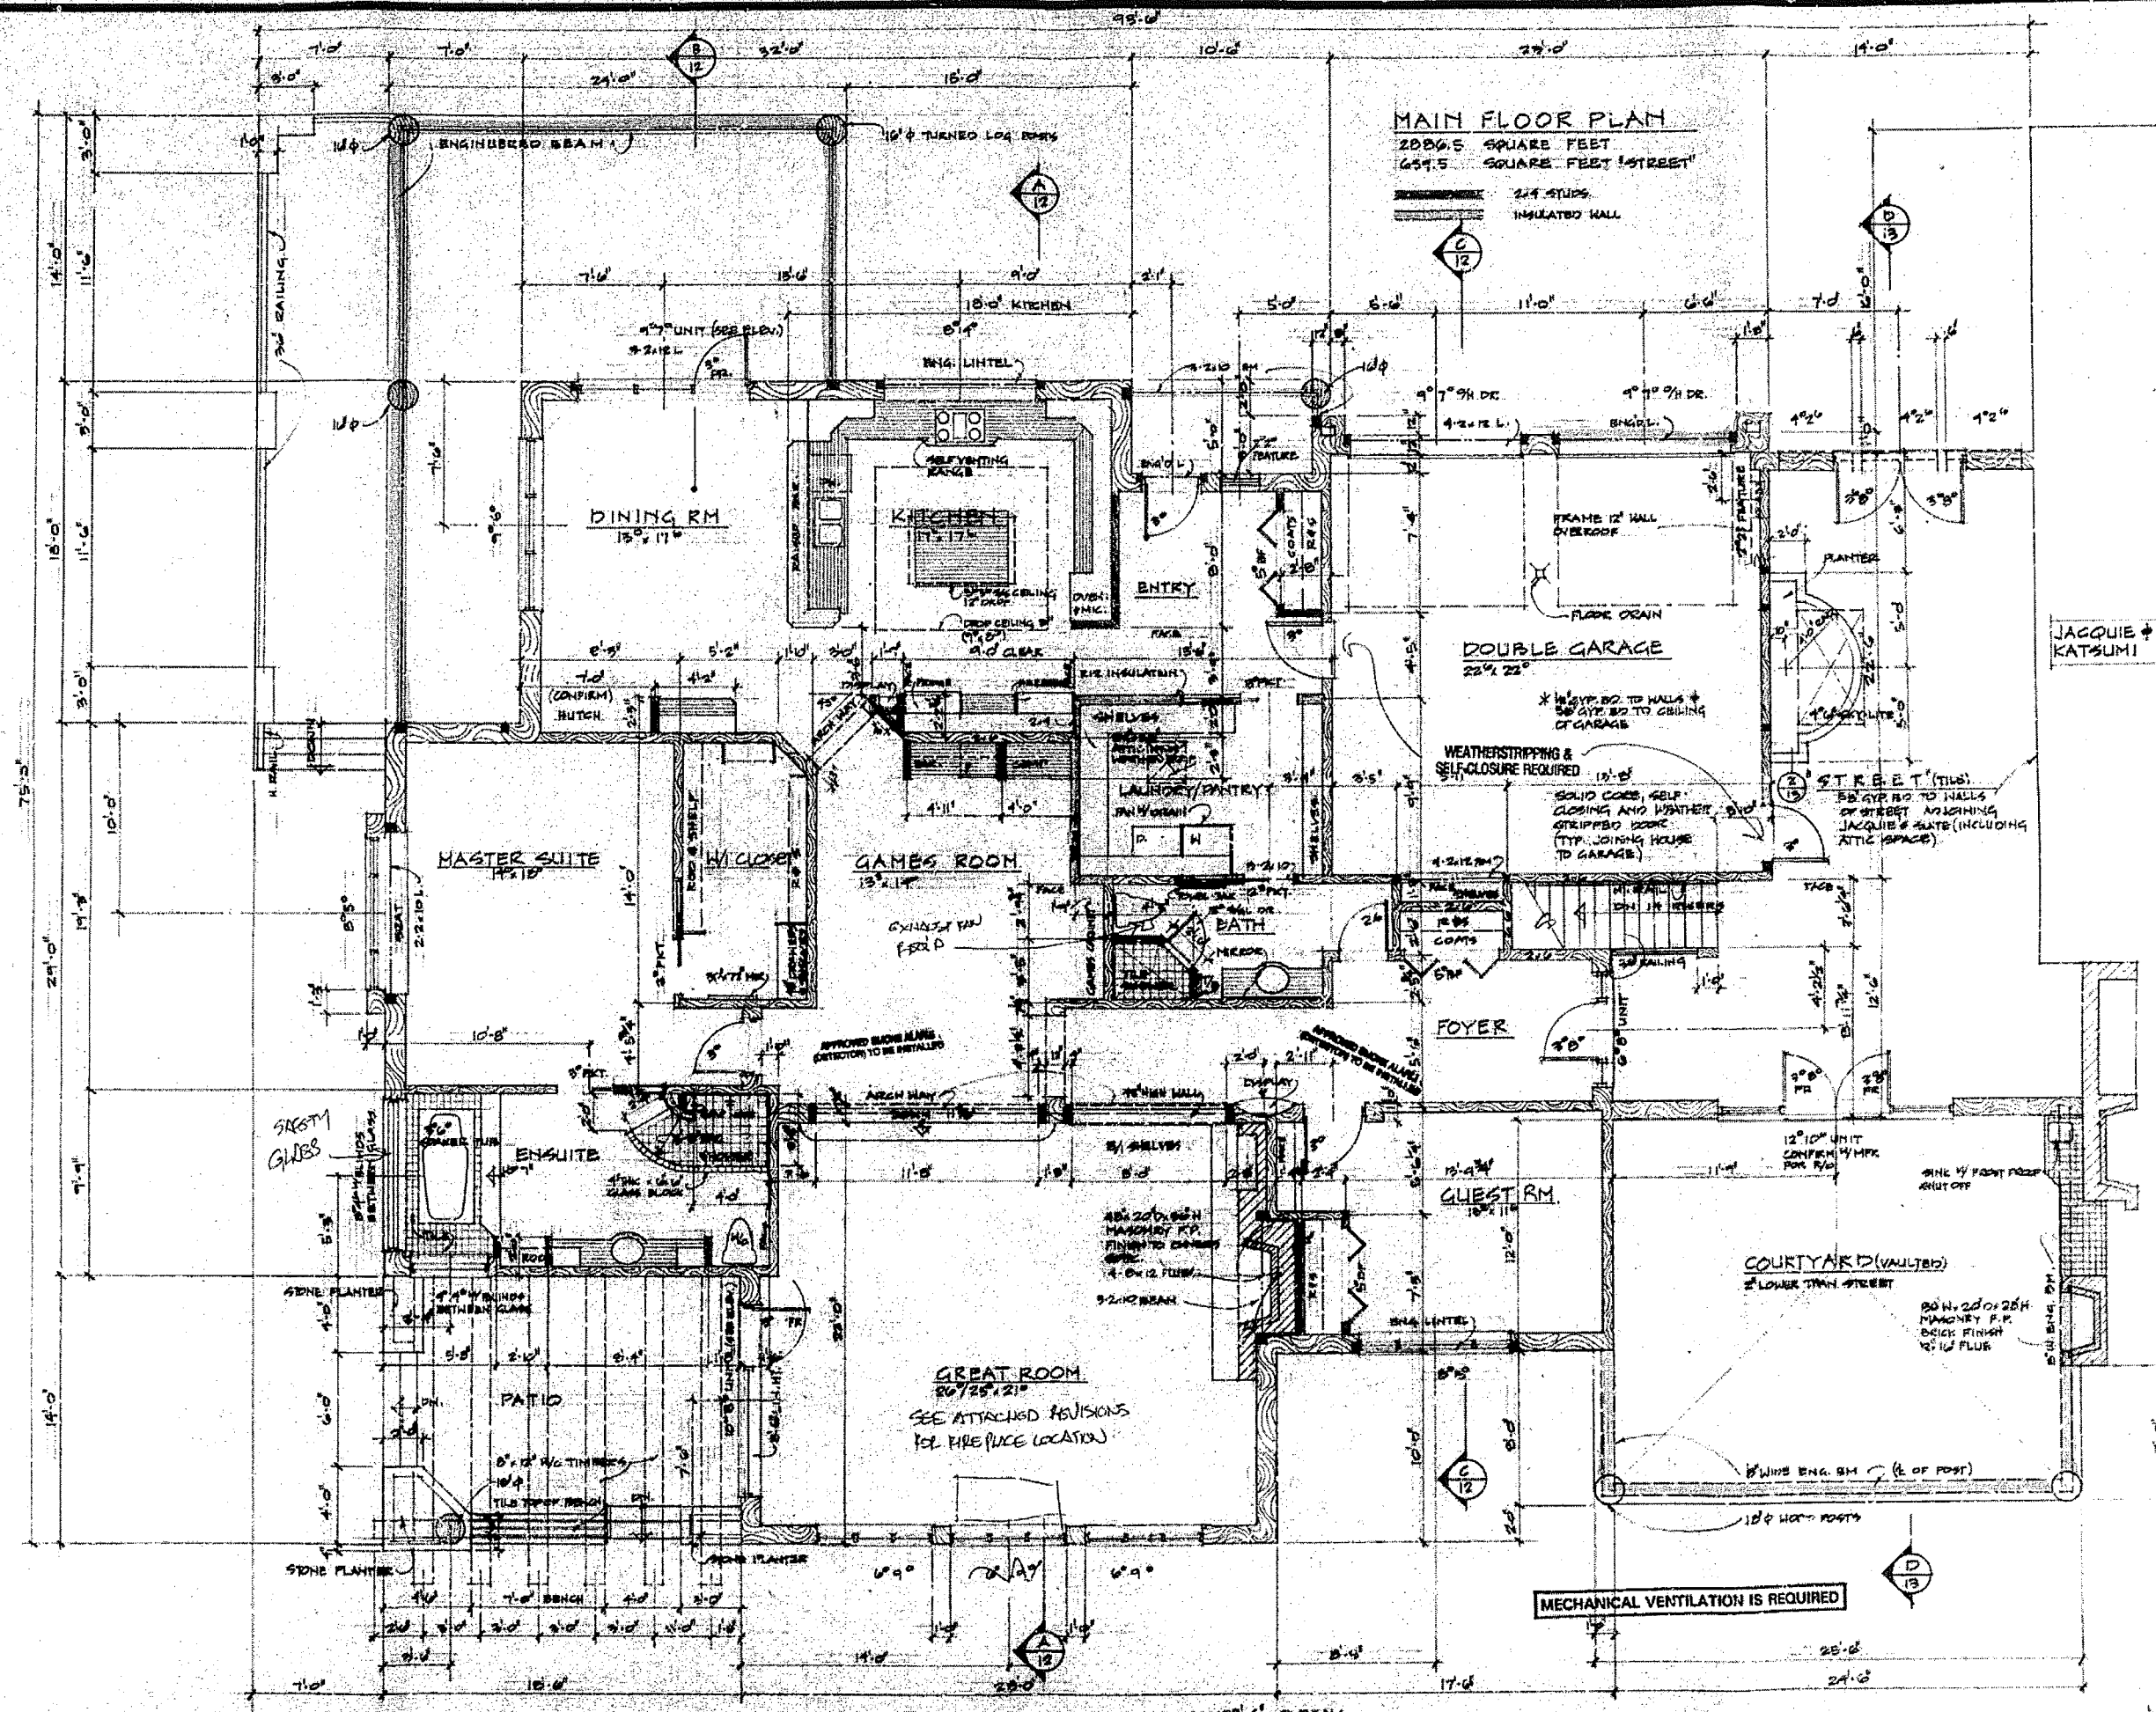

REVISIONS	BY
SEPT 24 '93	CE
OCT 7 '93	CE

© COPYRIGHT 1993
 THE DRAWING IS THE EXCLUSIVE PROPERTY OF ROBINSON DESIGN INC. AND IS NOT TO BE REPRODUCED OR USED IN ANY FORM WITHOUT PERMISSION FROM BANE.

CUSTOM HOME DESIGN FOR THE CHEROT FAMILY
 K. ELONNA B.C.

ROBINSON
 DESIGN INC.

241-785-8700 FAX 241-785-8701



DRAWN	CHECKED	DATE	SCALE	JOB NO.	SHEET
CHM	JEF	AUG. 1993	1/4" = 1'-0"	9325	4

OF 13 SHEETS


B.C. LAND SURVEYOR'S CERTIFICATE OF LOCATION:

LOT 2 BLOCK 16 PLAN 1380 SEC. 11 TP. 26 O.D.Y.D.

SCALE 1 : 2000 metres

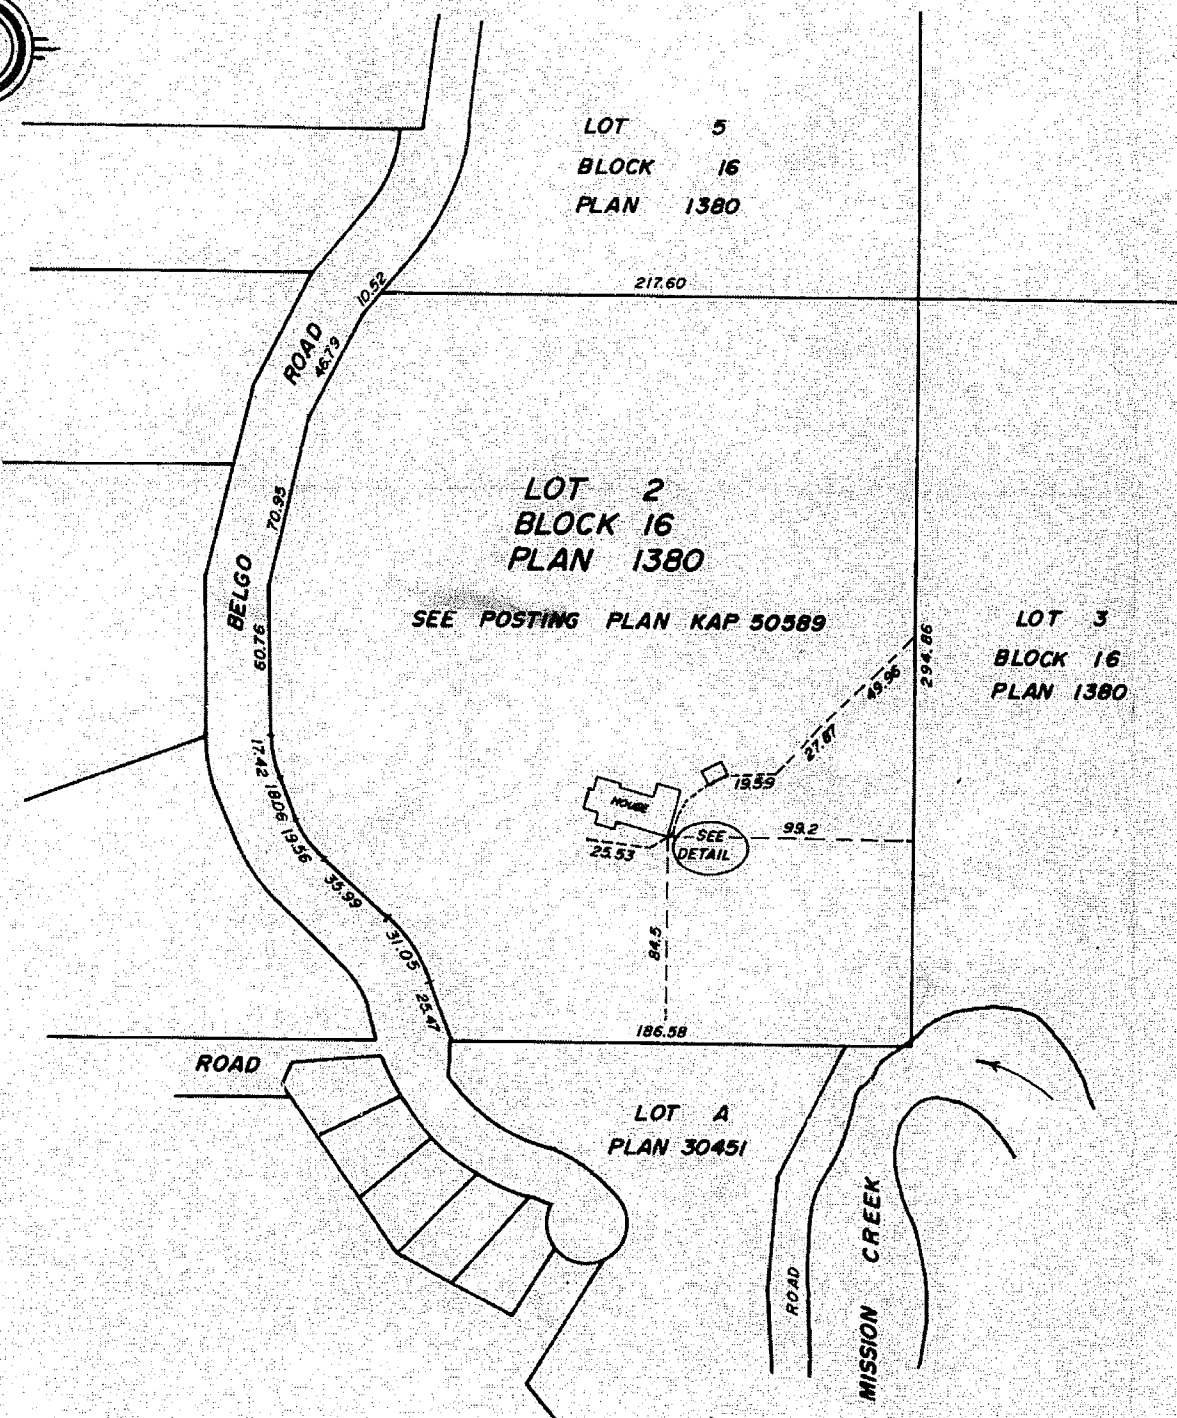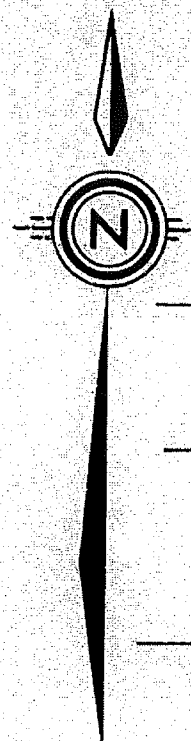

DETAIL
SCALE 1 : 300

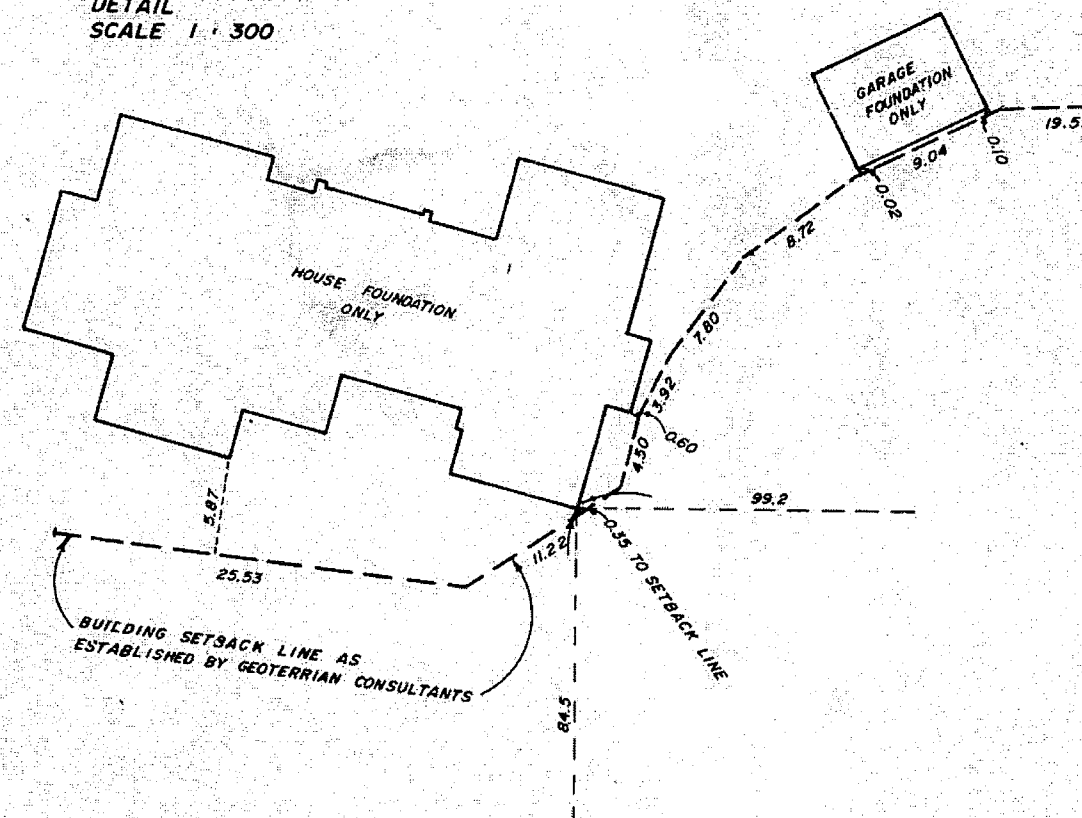

THIS DOCUMENT IS NOT VALID UNLESS
ORIGINALLY SIGNED AND SEALED.

THIS PLAN IS PREPARED FOR INSPECTION PURPOSES
ONLY AND IS NOT TO BE USED FOR THE ESTABLISH-
MENT OF PROPERTY BOUNDARIES.

ALL DISTANCES ARE IN METRES

J.E. ARTHUR & ASSOCIATES
B.C. LAND SURVEYORS
250-1420 ST. PAUL ST. KELLOWNA

CERTIFIED CORRECT THE
15th DAY OF NOVEMBER, 1993.
[Signature]
J.E. ARTHUR, B.C.L.S. 1983